


PLAN

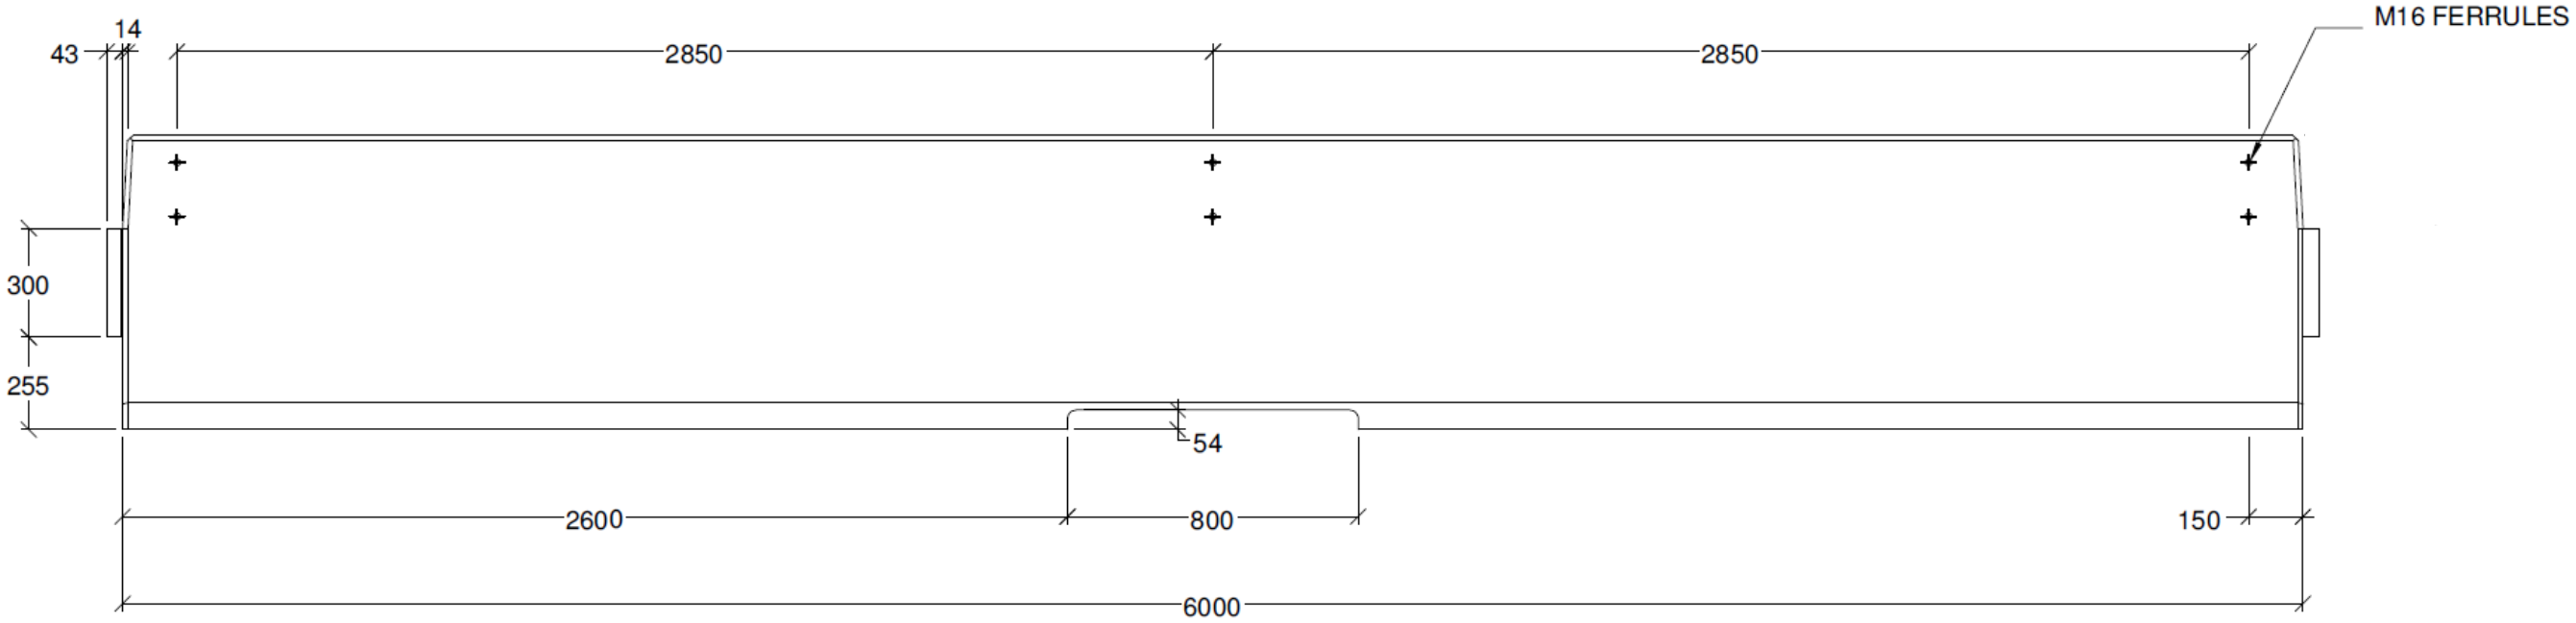

ELEVATION